



MAP REFERRED TO IN THE LONDON BOROUGH OF TOWER HAMLETS (TEVIOT ESTATE PHASE 1) COMPULSORY PURCHASE ORDER 2026

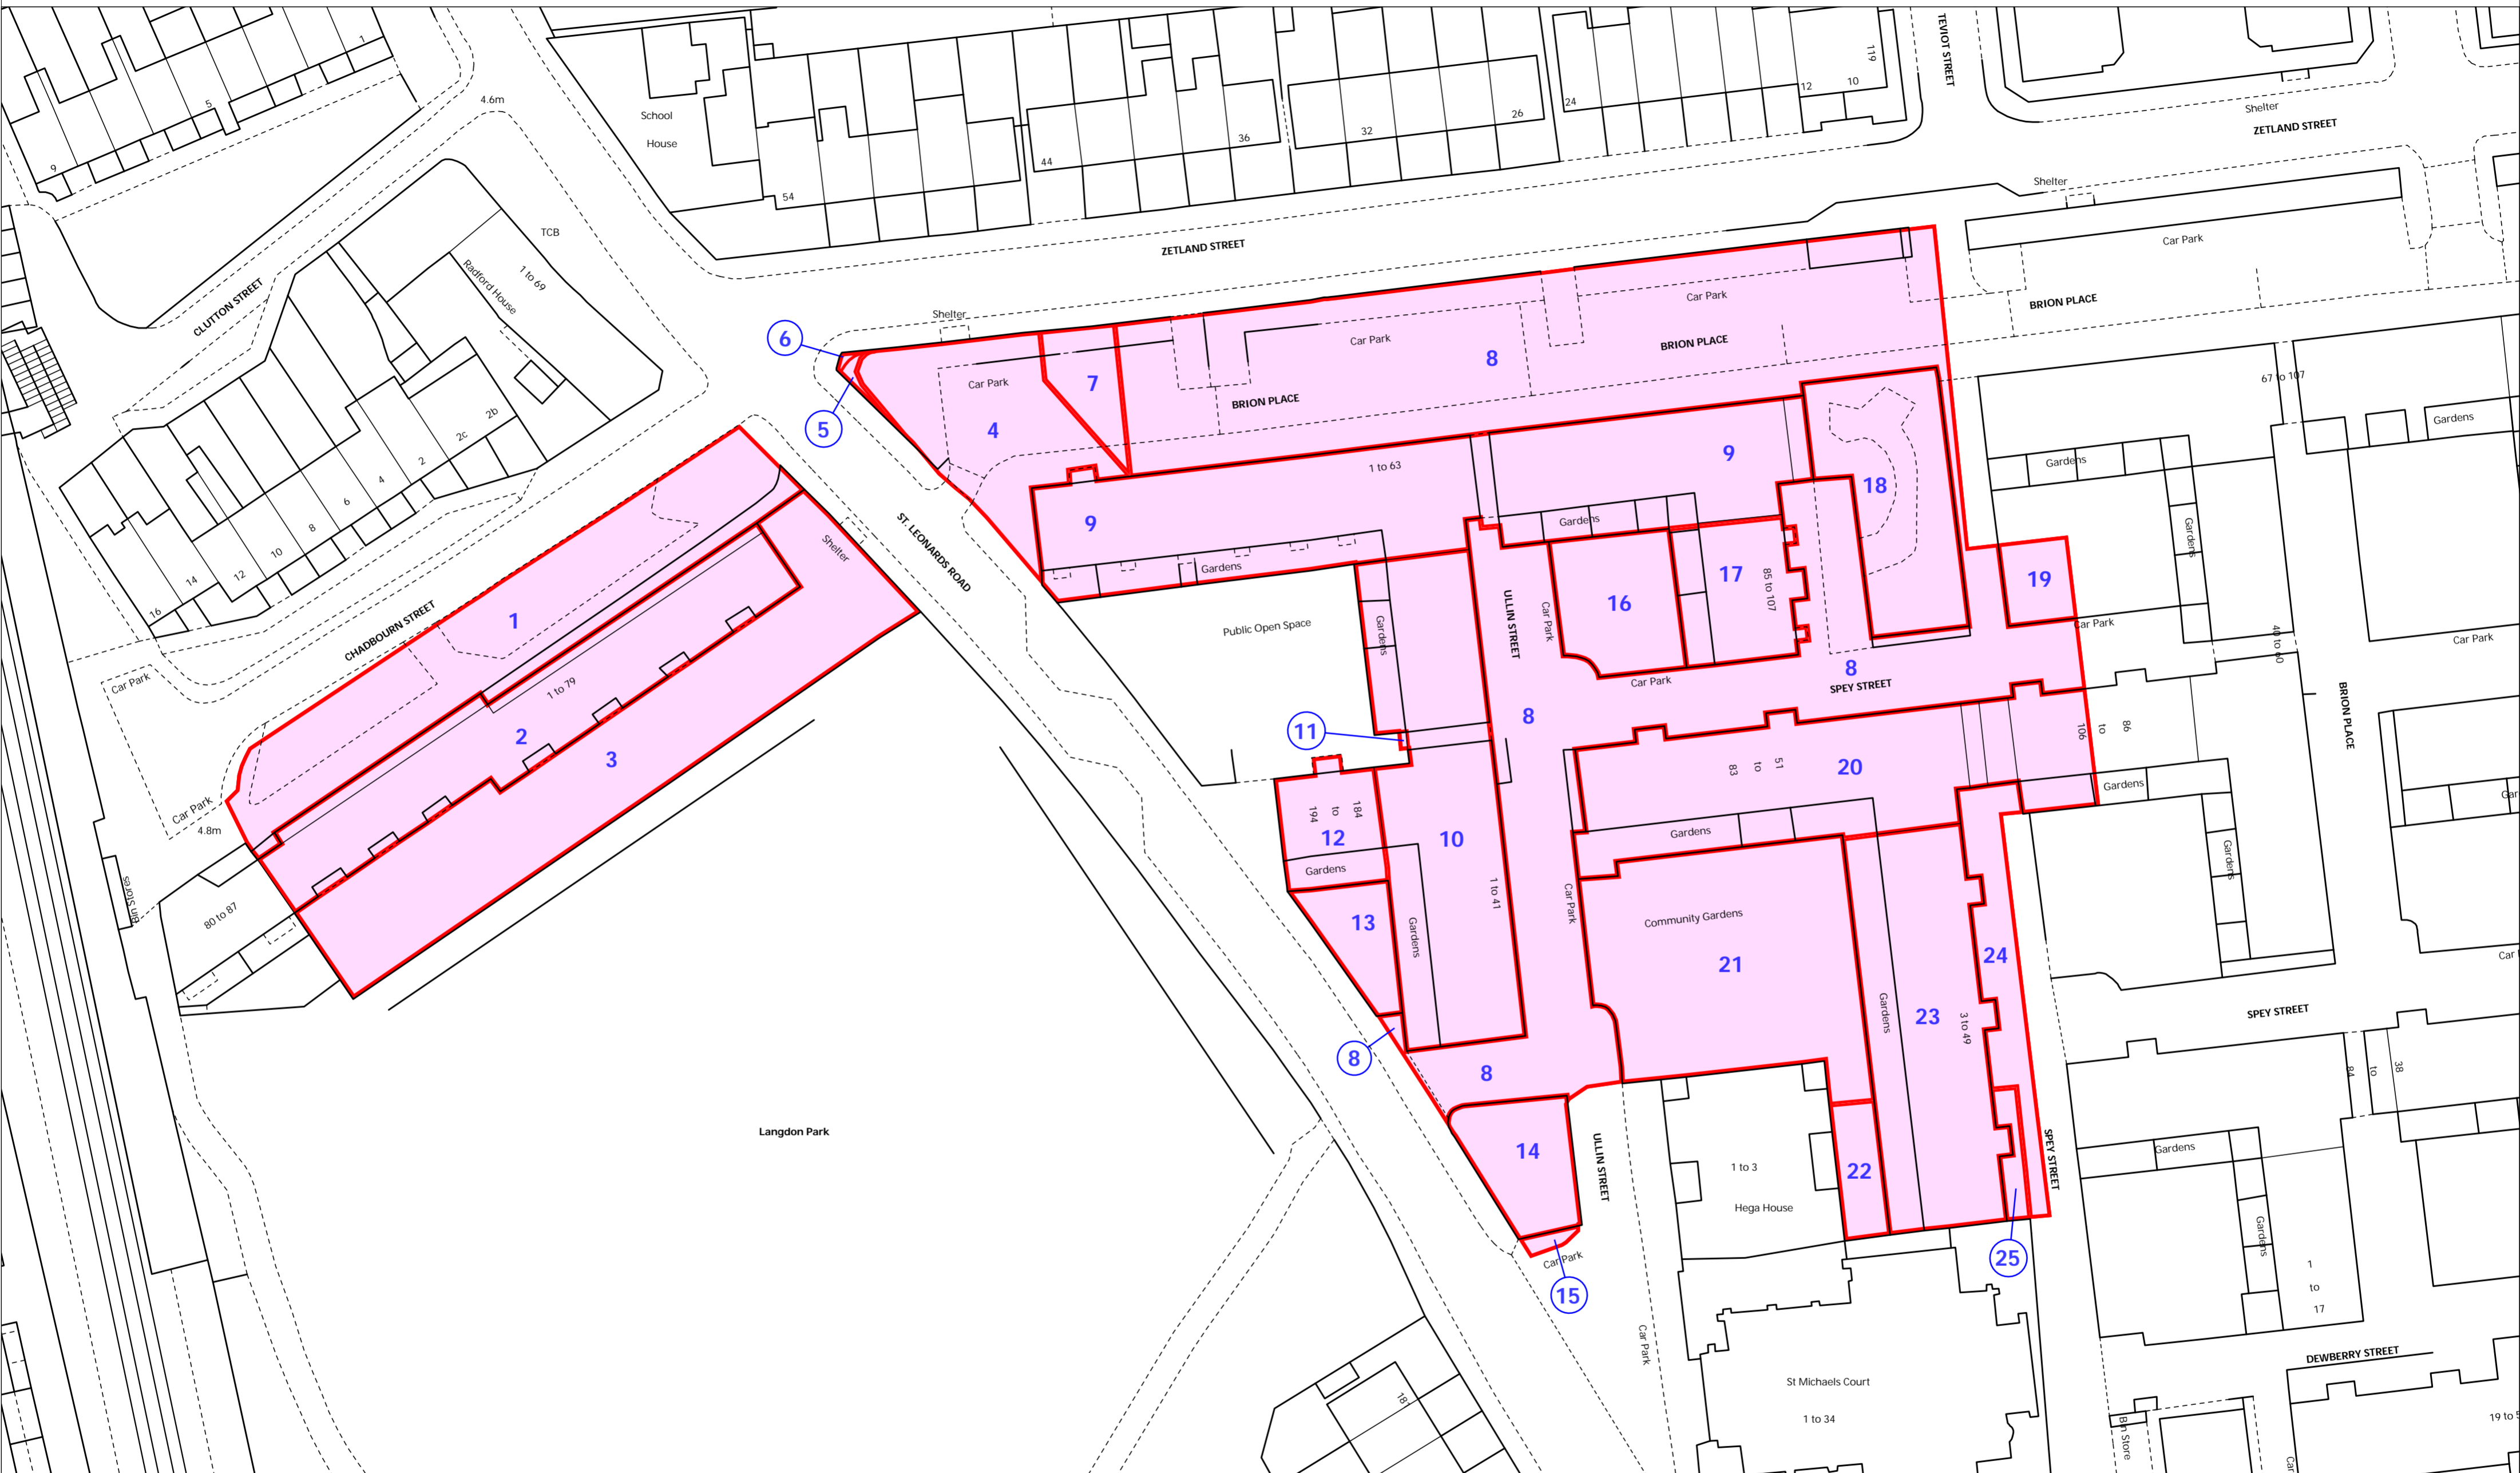


KEY

 Land to be Acquired

Version: 1.0 FINAL

Scale 1:500 when printed at A2

Dated: 04/06/2026



Where applicable the plot boundaries show the general boundary of the registered land, it does not show the exact line of the boundaries. Measurements scaled from this plan may not match measurements between the same points on the ground.

THE COMMON SEAL OF THE MAYOR AND BURGESSES OF THE LONDON BOROUGH OF TOWER HAMLETS WAS HEREUNTO AFFIXED IN THE PRESENCE OF:

(AUTHORISED SIGNATORY)

DATED THIS _____ DAY OF _____ 2026

This map is based upon Ordnance Survey material with the permission of Ordnance Survey on behalf of the Controller of His Majesty's Stationery Office © Unauthorised reproduction infringes crown copyright and may lead to prosecution or civil proceedings. Crown copyright and database rights 2025 Ordnance Survey Licence number: AC0000808122

